


GRID NORTH

LOOP NOS. 1 AND 2 TO BE REPLACED, SEE LOOP TABLE BELOW. TO BE PAID UNDER ITEM 680.54 & 680.72.

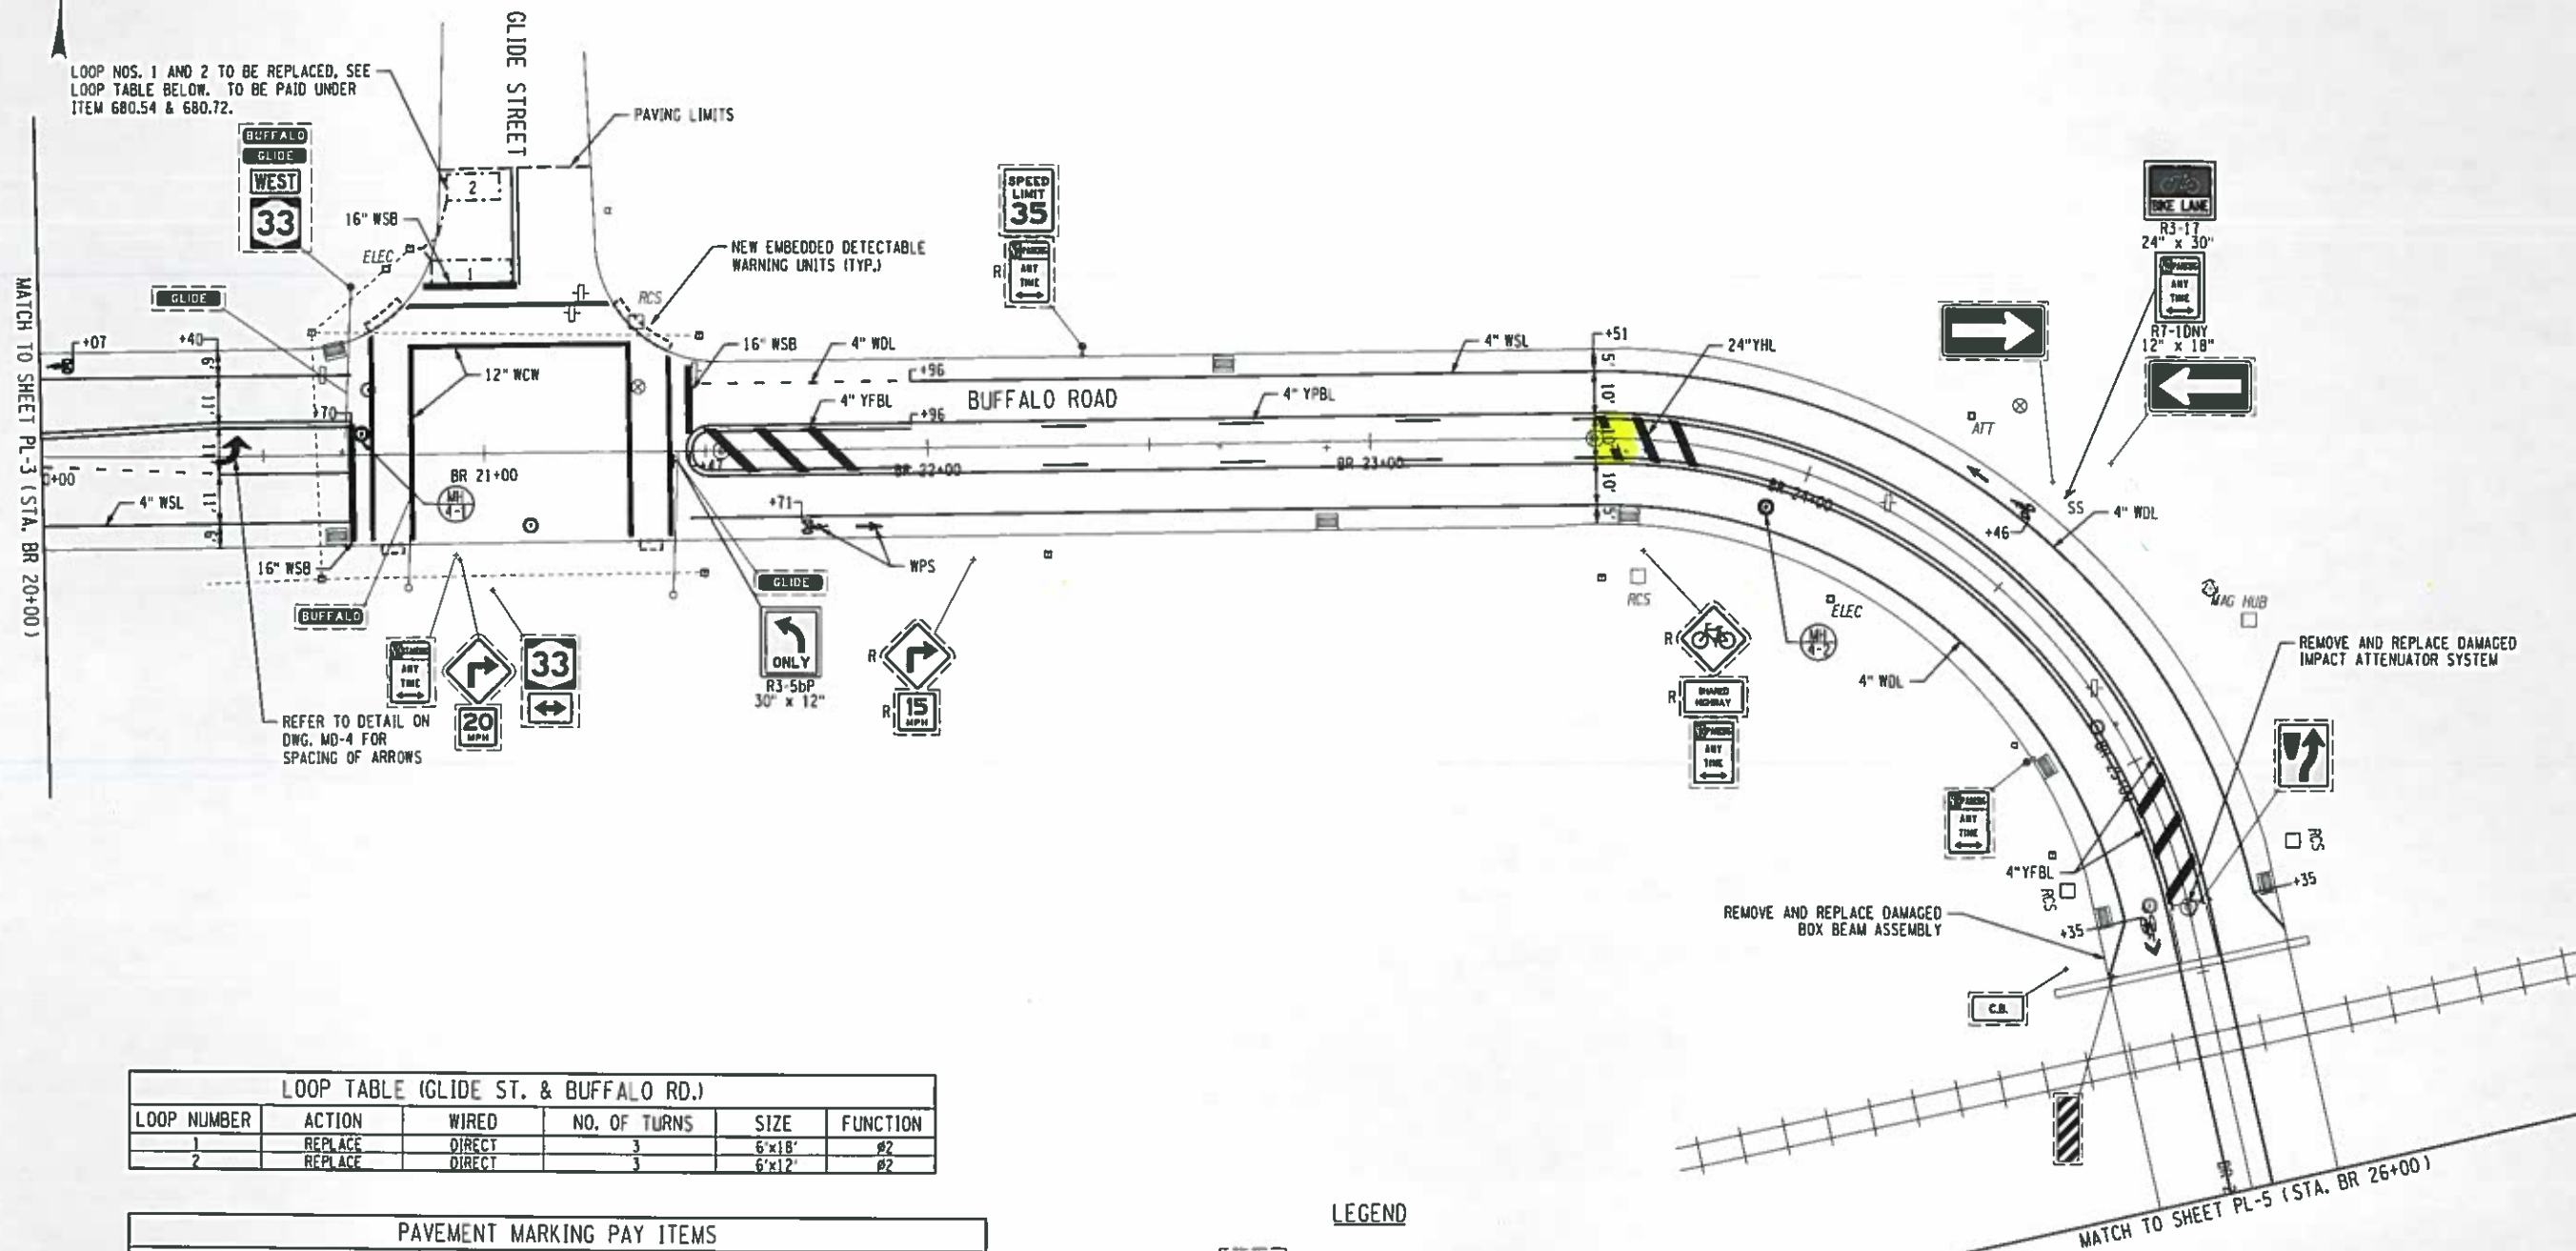

| LOOP NUMBER | ACTION | WIRED | NO. OF TURNS | SIZE | FUNCTION |
|-------------|---------|--------|--------------|--------|----------|
| 1 | REPLACE | DIRECT | 3 | 6'x18' | #2 |
| 2 | REPLACE | DIRECT | 3 | 6'x12' | #2 |

| DESCRIPTION | ITEM NUMBER |
|---------------------------------------|--|
| WSL = 4" OR 6" WHITE SOLID LINE | 685.11 - WHITE EPOXY REFLECTORIZED PAVEMENT STRIPES - 20 MILS |
| WDL = 4" WHITE DOTTED LINE | 685.11 - WHITE EPOXY REFLECTORIZED PAVEMENT STRIPES - 20 MILS |
| YFBL = 4" YELLOW FULL BARRIER LINE | 685.12 - YELLOW PAINT REFLECTORIZED PAVEMENT STRIPES - 20 MILS |
| YPBL = 4" YELLOW PARTIAL BARRIER LINE | 685.12 - YELLOW PAINT REFLECTORIZED PAVEMENT STRIPES - 20 MILS |
| WCW = 12" WHITE CROSSWALK | 688.01 - WHITE PREFORMED REFLECTORIZED PAVEMENT STRIPES |
| WSB = 16" WHITE STOP BAR | 688.01 - WHITE PREFORMED REFLECTORIZED PAVEMENT STRIPES |
| YHL = 24" YELLOW HATCH LINE | 685.12 - YELLOW EPOXY REFLECTORIZED PAVEMENT STRIPES - 20 MILS |
| WPS = WHITE PAVEMENT SYMBOLS | 687.0401 - WHITE THERMOPLASTIC REFLECTORIZED PAVEMENT SYMBOLS |

NOTES:

- MULTIPLE TYPES OF PAVEMENT SYMBOLS ARE PROPOSED FOR THIS PROJECT. "WPS" WILL BE USED FOR MULTIPLE TYPES WHEN LABELED ON PLANS. REFER TO DETAILS ON DWG. MD-4 & MD-5.
- LOCATION OF NEW DETECTABLE WARNING UNITS SHOWN ON PLANS ARE APPROXIMATE. EXACT SIZE AND LOCATION TO BE DETERMINED BY COORDINATION WITH CITY OF ROCHESTER AND RESIDENT ENGINEER.
- REFER TO DWG. MT-3 FOR ALL SHARE INFORMATION WITH REGARDS TO NEW AND EXISTING SIGNAGE.
- FOR ADDITIONAL INFORMATION ON DS (DRAINAGE STRUCTURES) AND MH (MANHOLES) REFER TO THE TABLE ON DWG. MT-1.

LEGEND

- RR [Symbol] - REMOVE AND RELOCATE EXISTING SIGN (PAID FOR UNDER ITEM 647.31)
- R [Symbol] - EXISTING SIGN TO BE REMOVED (PAID FOR UNDER ITEM 647.51 OR ITEM 647.61)
- [Symbol] - EXISTING SIGN TO REMAIN
- [Symbol] = PROPOSED NEW SIGN (PAID FOR UNDER ITEM 645.XXXX) PROPOSED SIGN POST PAID FOR UNDER ITEM 645.81 OR AS INDICATED ON PLAN
- SS [Symbol] - PROPOSED SIGN SLEEVE

STANDARD SIGN NOTES FOR ALL CAPITAL PROJECTS:

- ALL STREET NAME SIGNS SHALL HAVE THE FOLLOWING BACKGROUND COLOR:
CITY STREETS - BLUE BACKGROUND
COUNTY ROADS - GREEN BACKGROUND
- ALL GROUND MOUNTED REGULATORY (EXCLUDING PARKING) AND WARNING SIGNS SHALL BE FABRICATED USING ASTM TYPE III OR IX RETROREFLECTIVE SHEETING.
- ALL OVERHEAD MOUNTED SIGNS SHALL BE FABRICATED USING ASTM TYPE XI RETROREFLECTIVE SHEETING.
- NOTE FOR FEDERAL AID PROJECTS. OVERHEAD SIGNS MUST USE ASTM TYPE IX SHEETING.
- ALL NEW STREET NAME SIGNS MUST BE MANUFACTURED TO MEET THE MATERIAL SPECIFICATION FOR ASTM TYPE III SHEETING.



DRAWN BY: REZ
 CHECKED BY: BJD
 DATE: JANUARY, 2016
 SCALE: 1"=20'

4 COMMERCIAL STREET
 SUITE 300
 ROCHESTER, NY 14614
 585-377-7950
 585-327-7949
HUNT
 ENGINEERS/ARCHITECTS/PLANNERS
 HORSEHEADS, NY
 ROCHESTER, NY
 TOWANDA, PA

BUFFALO ROAD - STA. BR 20+00 TO BR 26+00
2016 PREVENTIVE MAINTENANCE - GROUP #2
AMES STREET, BUFFALO ROAD,
WEST AVENUE AND MAIN STREET
CITY OF ROCHESTER, NEW YORK

PL-4
SHEET 20 OF 34
 PROJECT NO:
 2610.015